



4 PANORAMIC VIEW - PROJECT SIDE
SCALE: NOT APPLICABLE





3 PANORAMIC VIEW - OPPOSITE SIDE
SCALE: NOT APPLICABLE




8 FRONT ELEVATION (EAST)
SCALE: 1/4" = 1'-0"




7 FRONT ELEVATION (EAST)
SCALE: 1/4" = 1'-0"

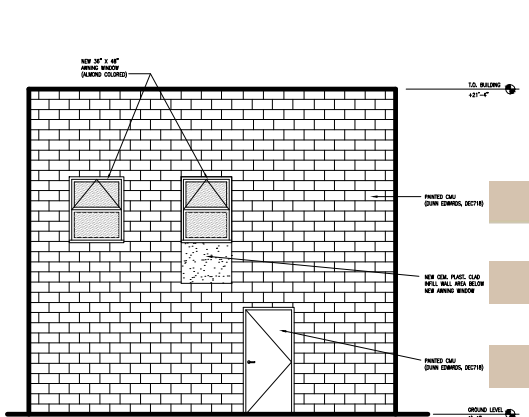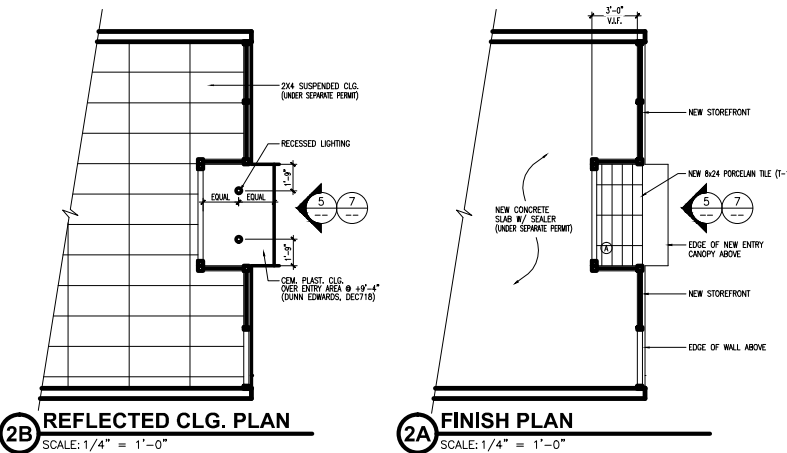

6 REAR ELEVATION (WEST)
SCALE: 1/4" = 1'-0"

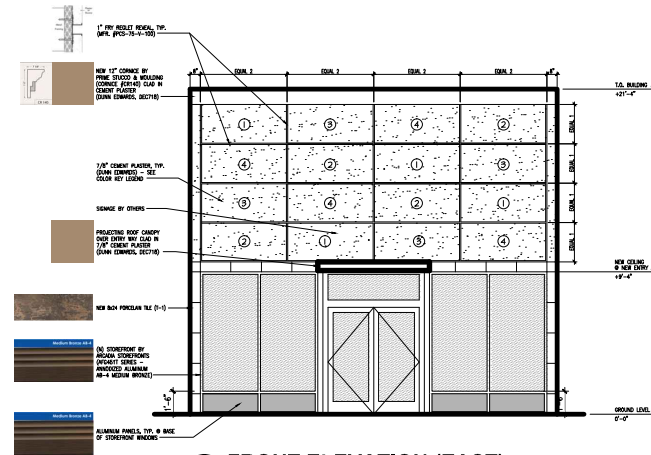

5 FRONT ELEVATION (EAST)
SCALE: 1/4" = 1'-0"

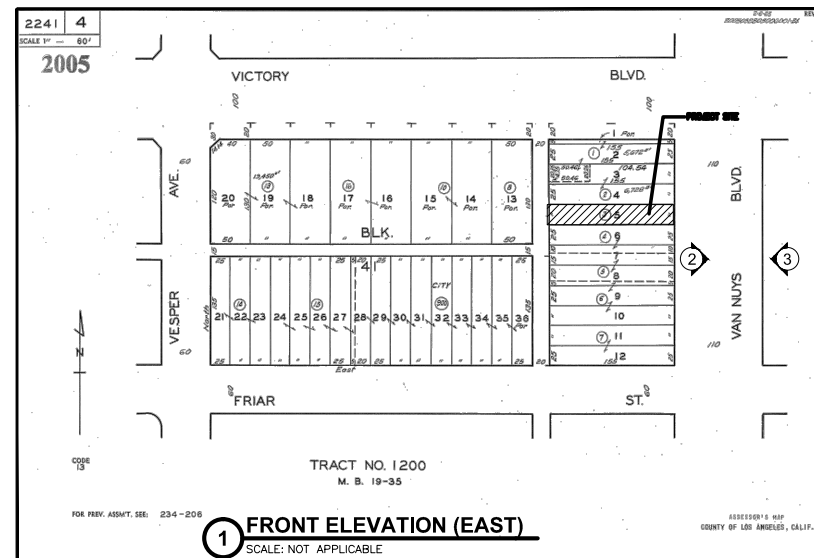

**VAN NUYS
TENANT
IMPROVEMENT**

6367 N. VAN NUYS BOULEVARD
VAN NUYS, CA 91401

CONSULTANT:

CONSULTANTS SEAL:



THOMAS DESIGN

DESIGN/ INTERIORS
65 Pine Avenue - #543
Long Beach, CA 90802
Office: 626.399.4033
Fax: 866.296.4257
Email: thomasdesign7@aol.com

Date # Date www.thomasdesign.com

Plan Preparer

Signature

Project No.

Date: 7-26-17

Scale:

Drawn by: VAN NUYS

Project Name: TENANT IMPROVEMENT

6367 N. VAN NUYS BOULEVARD

VAN NUYS, CA 91401

Description:

SITE PHOTOS &
FACADE INFORMATION

Sheet Number

A3.0

File Name: A-Van Nuys-A0.4-ADA-Maneuvering.dwg

Copyright © 2012 THOMAS DESIGN, INC.