


EAST ELEVATION

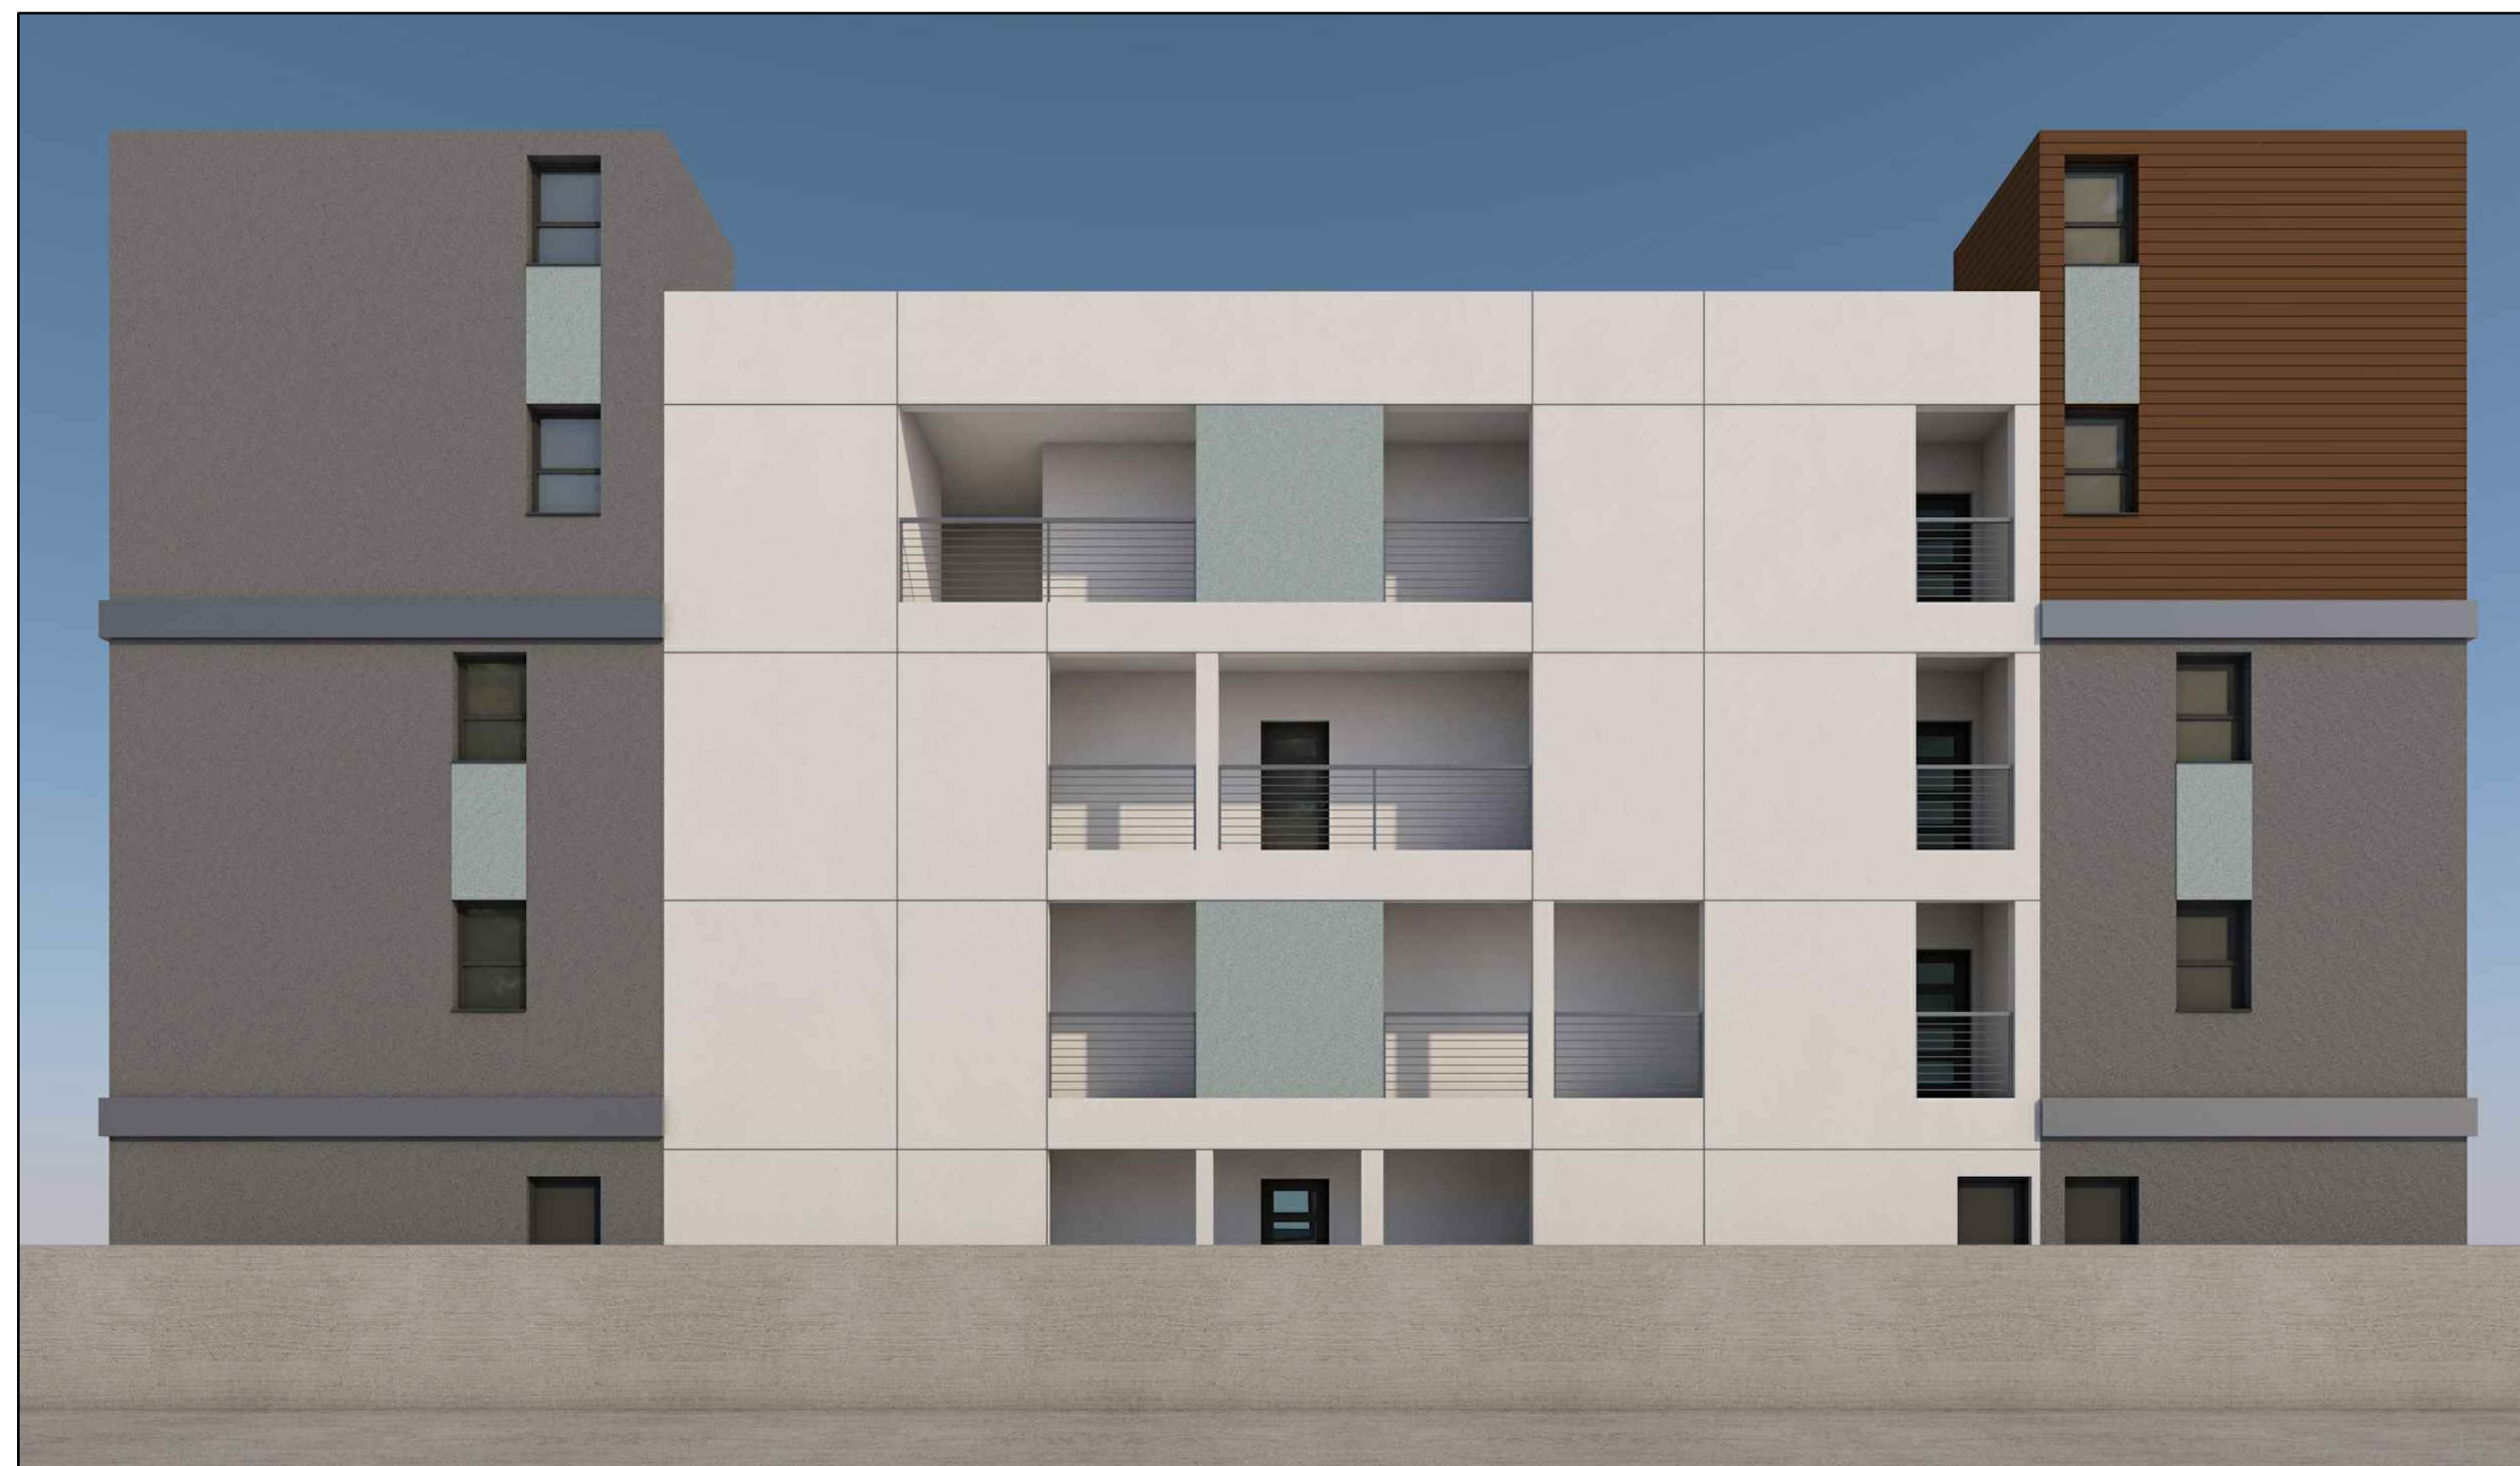

NORTH ELEVATION



WEST ELEVATION



SOUTH ELEVATION



ENGINEERING INC.

6747 Odessa Ave Suite 204
Van Nuys, CA 91406
PHONE: (818) 756-0018
FAX: (818) 357-6558
goengineeringinc@gmail.com

GA ENGINEERING INC. ALL RIGHTS RESERVED.
THIS SET OF DRAWINGS ARE THE PROPERTY
OF GA ENGINEERING INC. AND NOT BE
COPIED, REPRODUCED, DISCLOSED AND
OTHERWISE USED IN CONNECTION WITH ANY
WORK OTHER THAN THE SPECIFIC PROJECT
FOR WHICH THEY HAVE BEEN PREPARED, IN
WHOLE OR IN PART, WITHOUT THE WRITTEN
AUTHORIZATION OF
GA ENGINEERING INC.

REVISION	BY

OWNER
AMIGO CASE, LLC
6745 DARBY AVE
RESEDA, CA 91335

PROJECT
14748 VICTORY BLVD., VAN
NUYS, CA 91411

DRAWING TITLE
COLOR ELEVATIONS

DATE: OCTOBER 2018
SCALE: 1/8"=1'-0"
DRAWN:
APPROVED: VA.
JOB : 18-823
SHEET:

A-3.1