



**Newman
Building
Designs**

6529 VISTA CCL MAR
PLAZA DEL REY, CA, 90293
TEL: 310-384-9473
NEWMANBUILDINGDESIGNS.COM

△ CUB SUBMITTAL 10-05-15

**MAGLEDD'S ALE
BREWING CO.**
14741 CALVERT ST LOS
LOS ANGELES, CA 91411

BREWERY EXPANSION:
**MAGLEDD'S ALE
BREWING CO.**
14741 CALVERT ST LOS
LOS ANGELES, CA 91411


OWNER:
JENNIFER AND ALISTAR BOACE

PLANS, NOTES
CALCULATIONS
FOR A C.U.B.

Site: 10-05-15
Sheet:

X1

NOT TO SCALE
2 OCCUPANCY

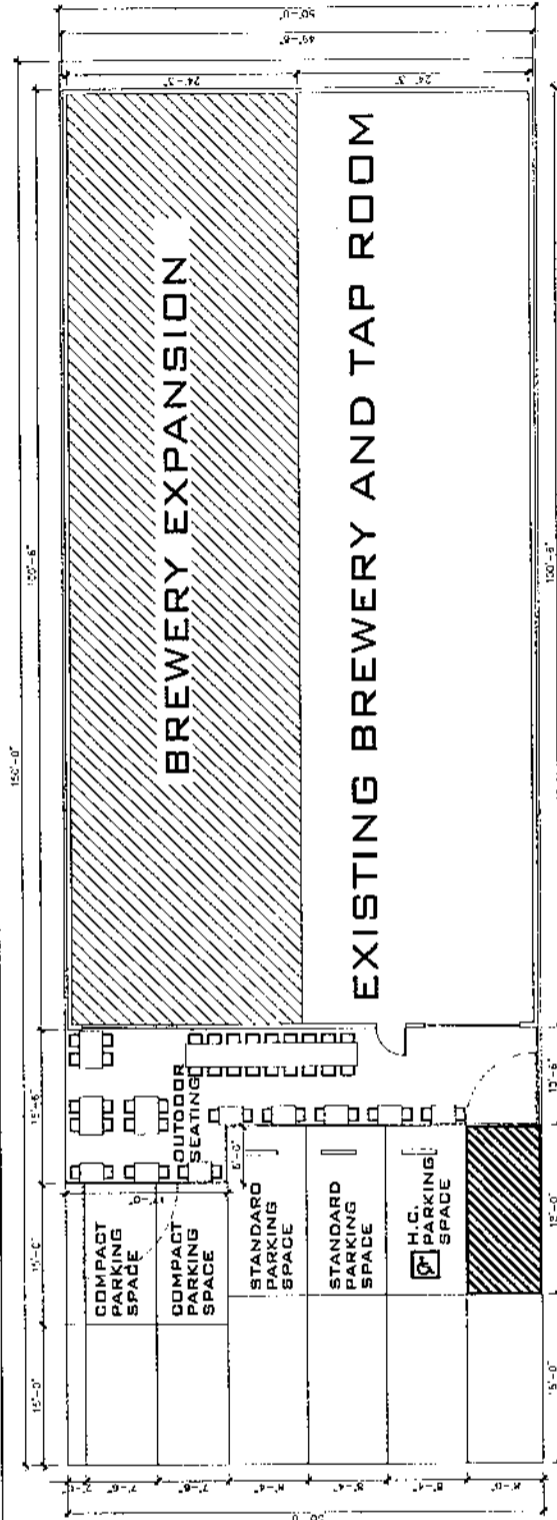

SCALE: 1/8" = 1'-0"
1 SITE PLAN

USAGE CALCULATIONS:
EXISTING BREWERY:
2500 S.F.
EXISTING BREWERY:
795 S.F. TASTING ROOM
BREWERY EXPANSION:
2500 S.F.
NEW RETAIL / SERVICE:
785 S.F. TASTING ROOM
500 S.F. OUTDOOR
SEATING
TOTALS:
BUILDING = 5000 S.F.
NEW RETAIL / SERVICE:
1570 S.F. TASTING ROOM
(31% OF SPACE)
LIGHT MANUFACTURING:
BREWERY = 3430 S.F.
(69% OF SPACE)
SINCE THE MAJORITY OF
THE SPACE IS
MANUFACTURING, THE
BUILDING USE REMAINS
AS IS.

NOT TO SCALE
2 OCCUPANCY



Newman Building Designs
 6529 VISTA DEL MAR
 PLAYA DEL REY, CA, 90293
 (310) 384-9478
 NEWMANBUILDINGDESIGNS.COM

△ CUB SUBMITTAL 10-06-15

MACLEOD'S ALE BREWING CO.
 14741 CALVERT ST LOS
 LOS ANGELES, CA 91411


BREWERY EXPANSION:
MACLEOD'S ALE BREWING CO.
 14741 CALVERT ST LOS
 LOS ANGELES, CA 91411
 OWNER:
 JENNIFER AND ALBERTA BOBE

PLANS, NOTES
 CALCULATIONS
 FOR A C.U.B.

Sheet


X2

USAGE CALCULATIONS:
 EXISTING BREWERY:
 2500 S.F.
 EXISTING BREWERY:
 785 S.F. TASTING ROOM
 BREWERY EXPANSION:
 2500 S.F.
 NEW RETAIL / SERVICE:
 785 S.F. TASTING ROOM
 500 S.F. OUTDOOR SEATING
 TOTALS:
 BUILDING = 5000 S.F.
 NEW RETAIL / SERVICE:
 1570 S.F. TASTING ROOM
 (31% OF SPACE)
 LIGHT MANUFACTURING:
 BREWERY = 3420 S.F.
 (69% OF SPACE)
 SINCE THE MAJORITY OF
 THE SPACE IS
 MANUFACTURING, THE
 BUILDING USE REMAINS
 AS IS.

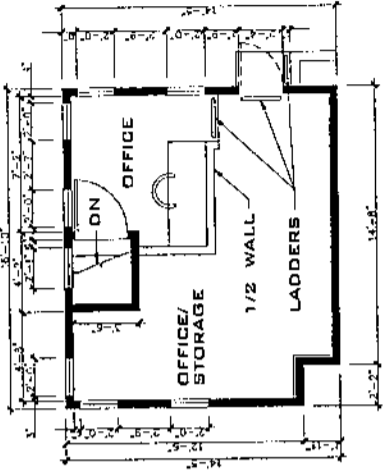


2ND FLOOR PLAN SCALE 1/4"=1'-0" **2**

OCCUPANCY NOT TO SCALE

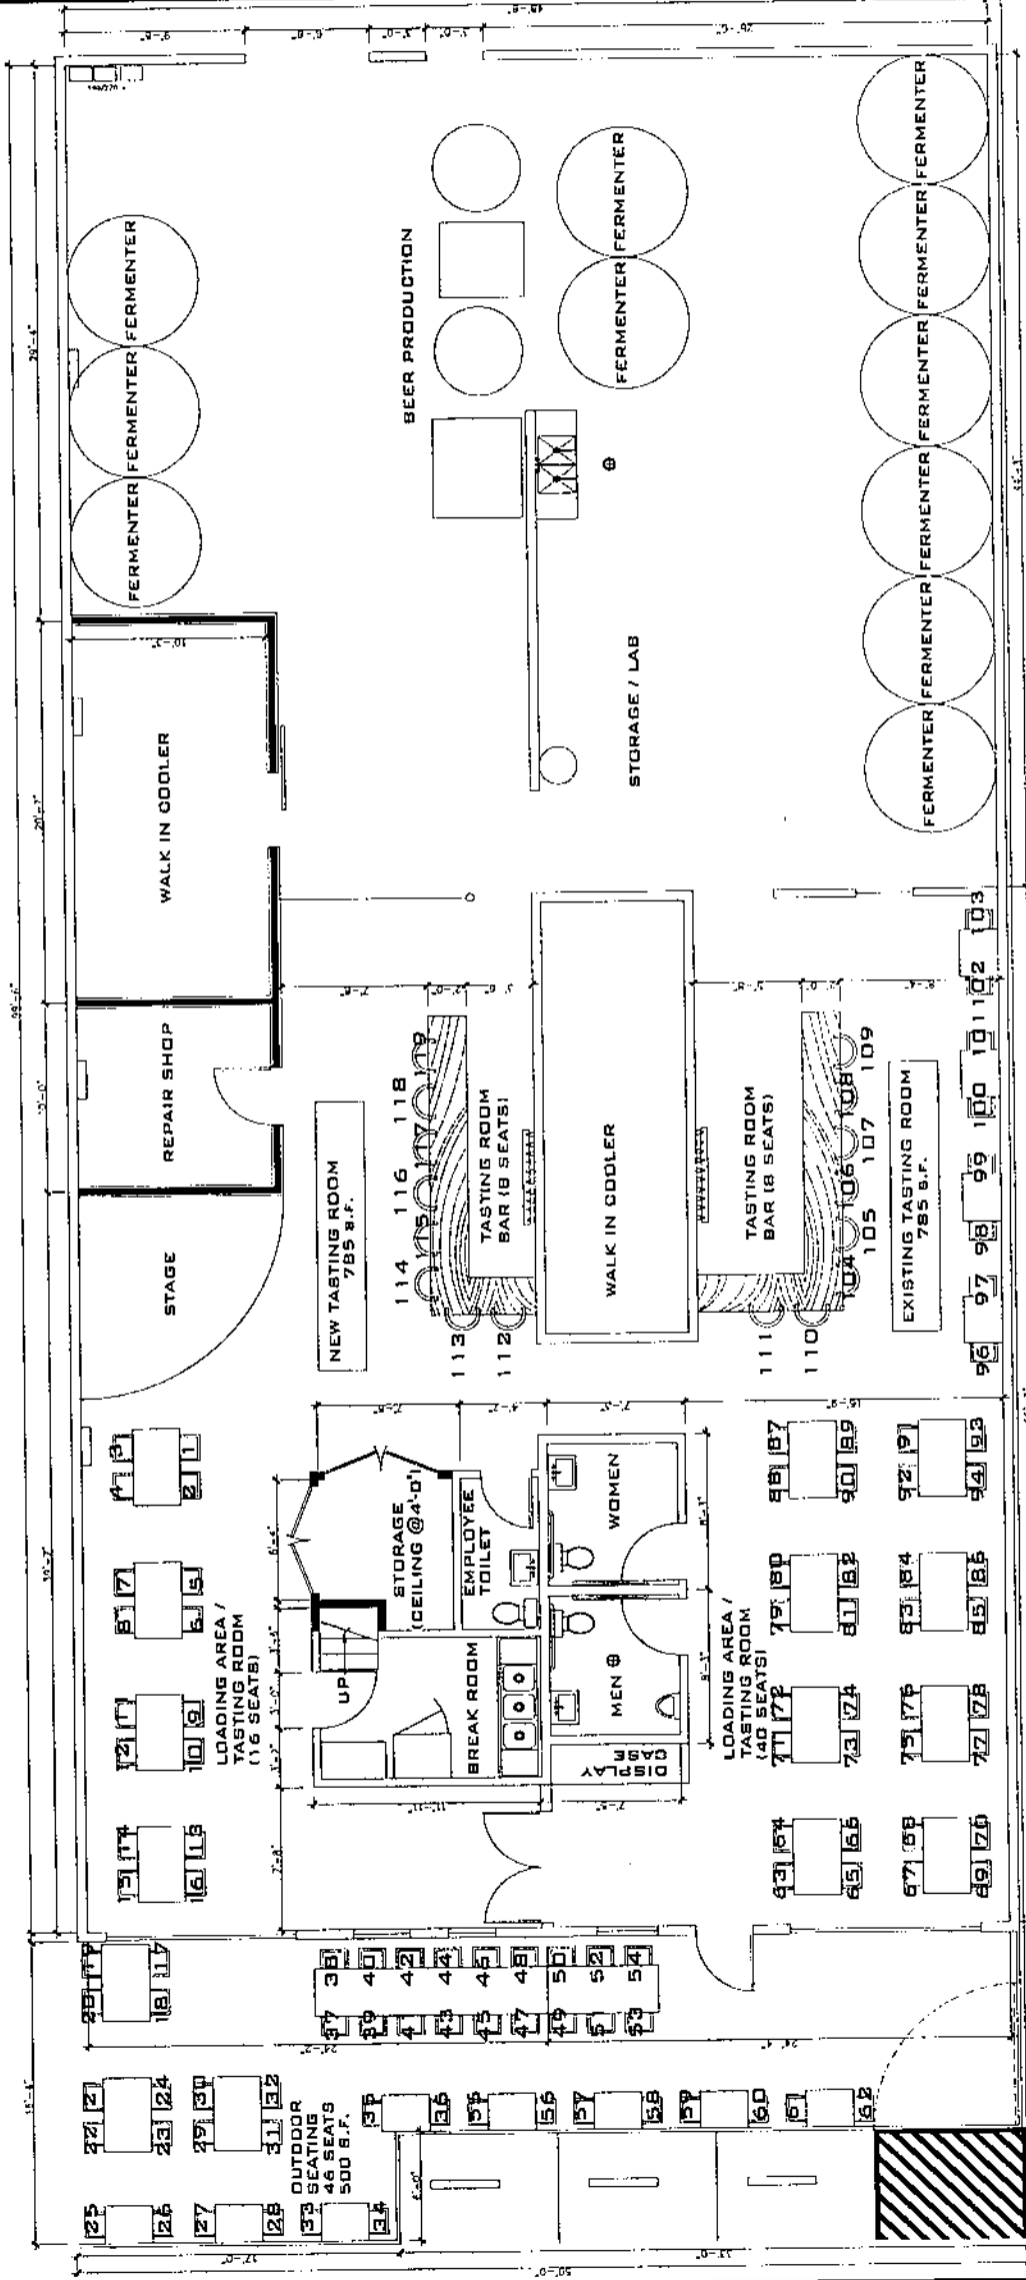

FIRST LEVEL FLOOR PLAN SCALE 1/4"=1'-0" **1**

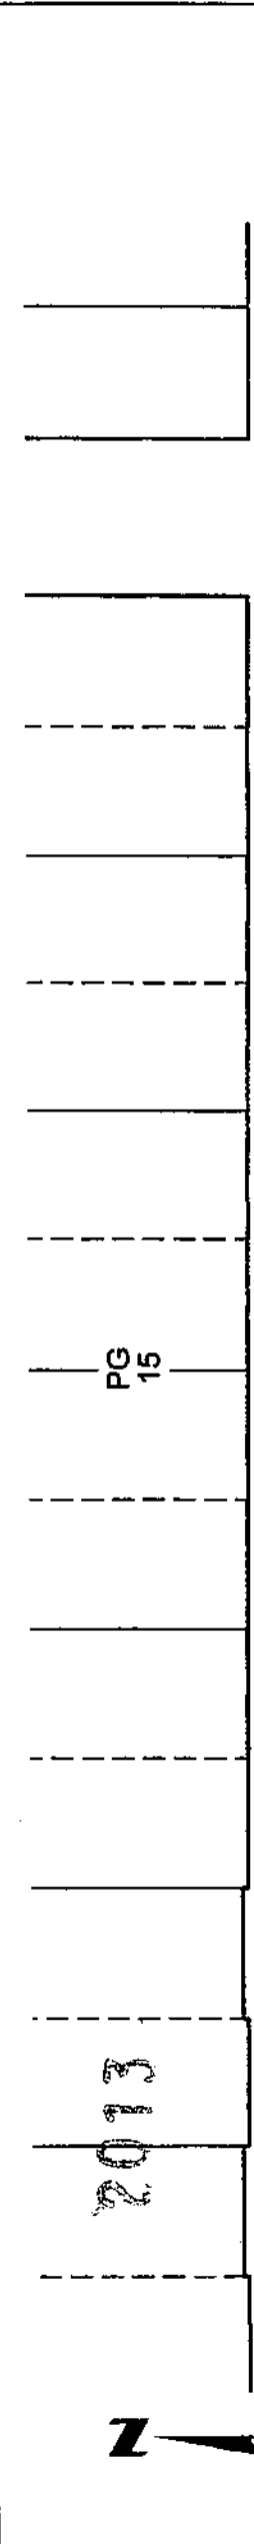

2013

1200

NO

TRACT

MB

TRACT NO

1

2

3

4

5

6

7

8

9

10

11

12

13

14

15

16

17

18

19

20

21

22

23

24

25

26

27

28

29

30

31

32

33

34

35

36

37

38

39

40

41

42

43

44

45

46

47

48

49

50

EAST

NORTH

61

MB

TRACT NO

50.03

37.51

100.03

100.03

75.02

50

50

50

50

50

50

50

50

50

50

50

50

50

50

50

50

50

50

50

50

50

50

50

50

50

50

50

50

50

50

50

50

50

50

50

50

50

50

50

50

50

50

50

50

50

50

50

50

50

50

50

50

50

50

50

50

50

50

50

50

50

50

50

50

50

50

50

50

50

50

50

50

50

50

50

50

50

50

50

50

50

50

50

50

50

50

50

50

50

50

50

50

50

50

50

50

50

50

50

50

50

50

50

50

50

50

50

50

50

50

50

50

50

50

50

50

50

50

50

50

50

50

50

50

50

50

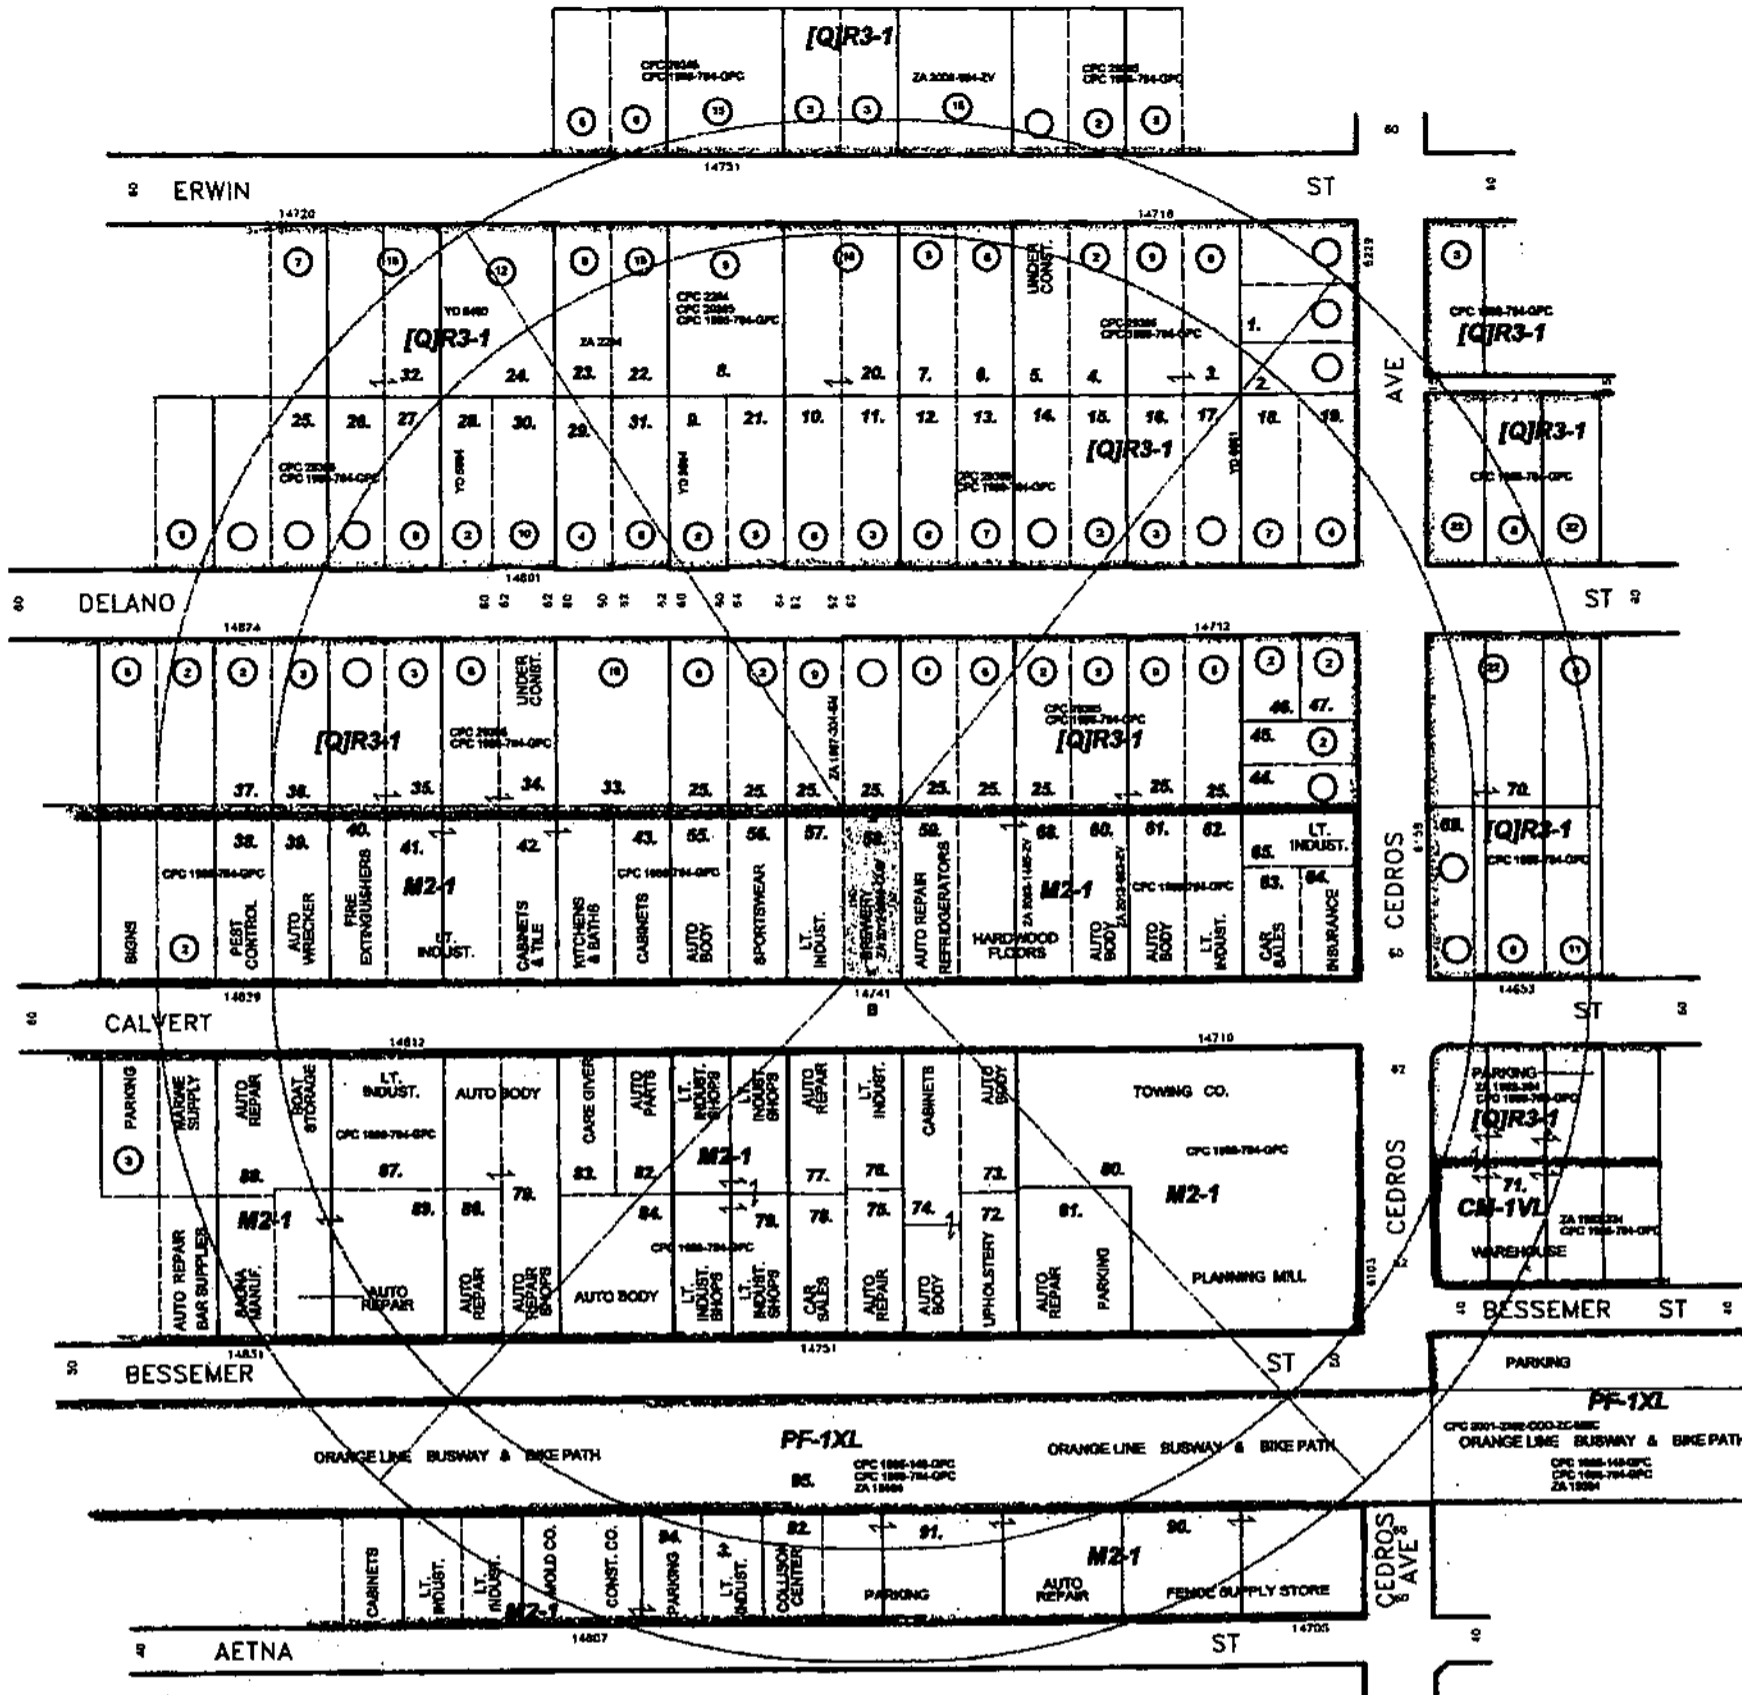

LEGEND

- ⊗ ON-SITE CONSUMPTION OF FULL LINE ALCOHOL BEVERAGES.
- ⊠ ON-SITE CONSUMPTION OF BEER AND/OR WINE
- ⚠ OFF-SITE CONSUMPTION OF FULL LINE ALCOHOL BEVERAGES
- ⚠ OFF-SITE CONSUMPTION OF BEER AND/OR WINE

C.D. 6
 C.T. 1283.03
 P.A. VAN NUYS
 N.C. VAN NUYS



0.17 NET AC.

CONDITIONAL USE - ALCOHOL BEVERAGES

<p>RADIUS MAPS ETC 3544 PORTOLA AVENUE LOS ANGELES CA 90032 OFF/FAX (323) 221-4555 RADIUSMAPSETC@SBCGLOBAL.NET</p>	<p>SITE LOCATION: 14741 W. CALVERT STREET VAN NUYS CA 91411</p> <p>LEGAL DESCRIPTION: E'LY 50 FT OF LOT 20, BLOCK 61, TRACT NO. 1200, M.B. 19-35. (SEE APPLICATION)</p>	<p>CASE NO.:</p> <p>DATE: 08-02-2016 SCALE: 1" = 100' USES: FIELD D.M.: 178.5 A 149 T.B. PAGE: 531 GRID: J-7 APN: 2241-018-018</p>
---	--	--