


Project Name: 14401 VALERIO ST.
 Date: 12-12-2013
 Scale: 1 / 8" = 1'-0"
 Proj. Number: 13-0068

1ST FLOOR

AMIT APEL DESIGN INC.
 6411 INDEPENDENCE AVE.
 Woodland Hills, CA. 91367
 Ph. 818.346.9828 Fax 310.919.3001
 www.apeldesign.com
 apeldesign4u@aol.com



ASSOCIATED WITH
 Douglas Humphries, Architect

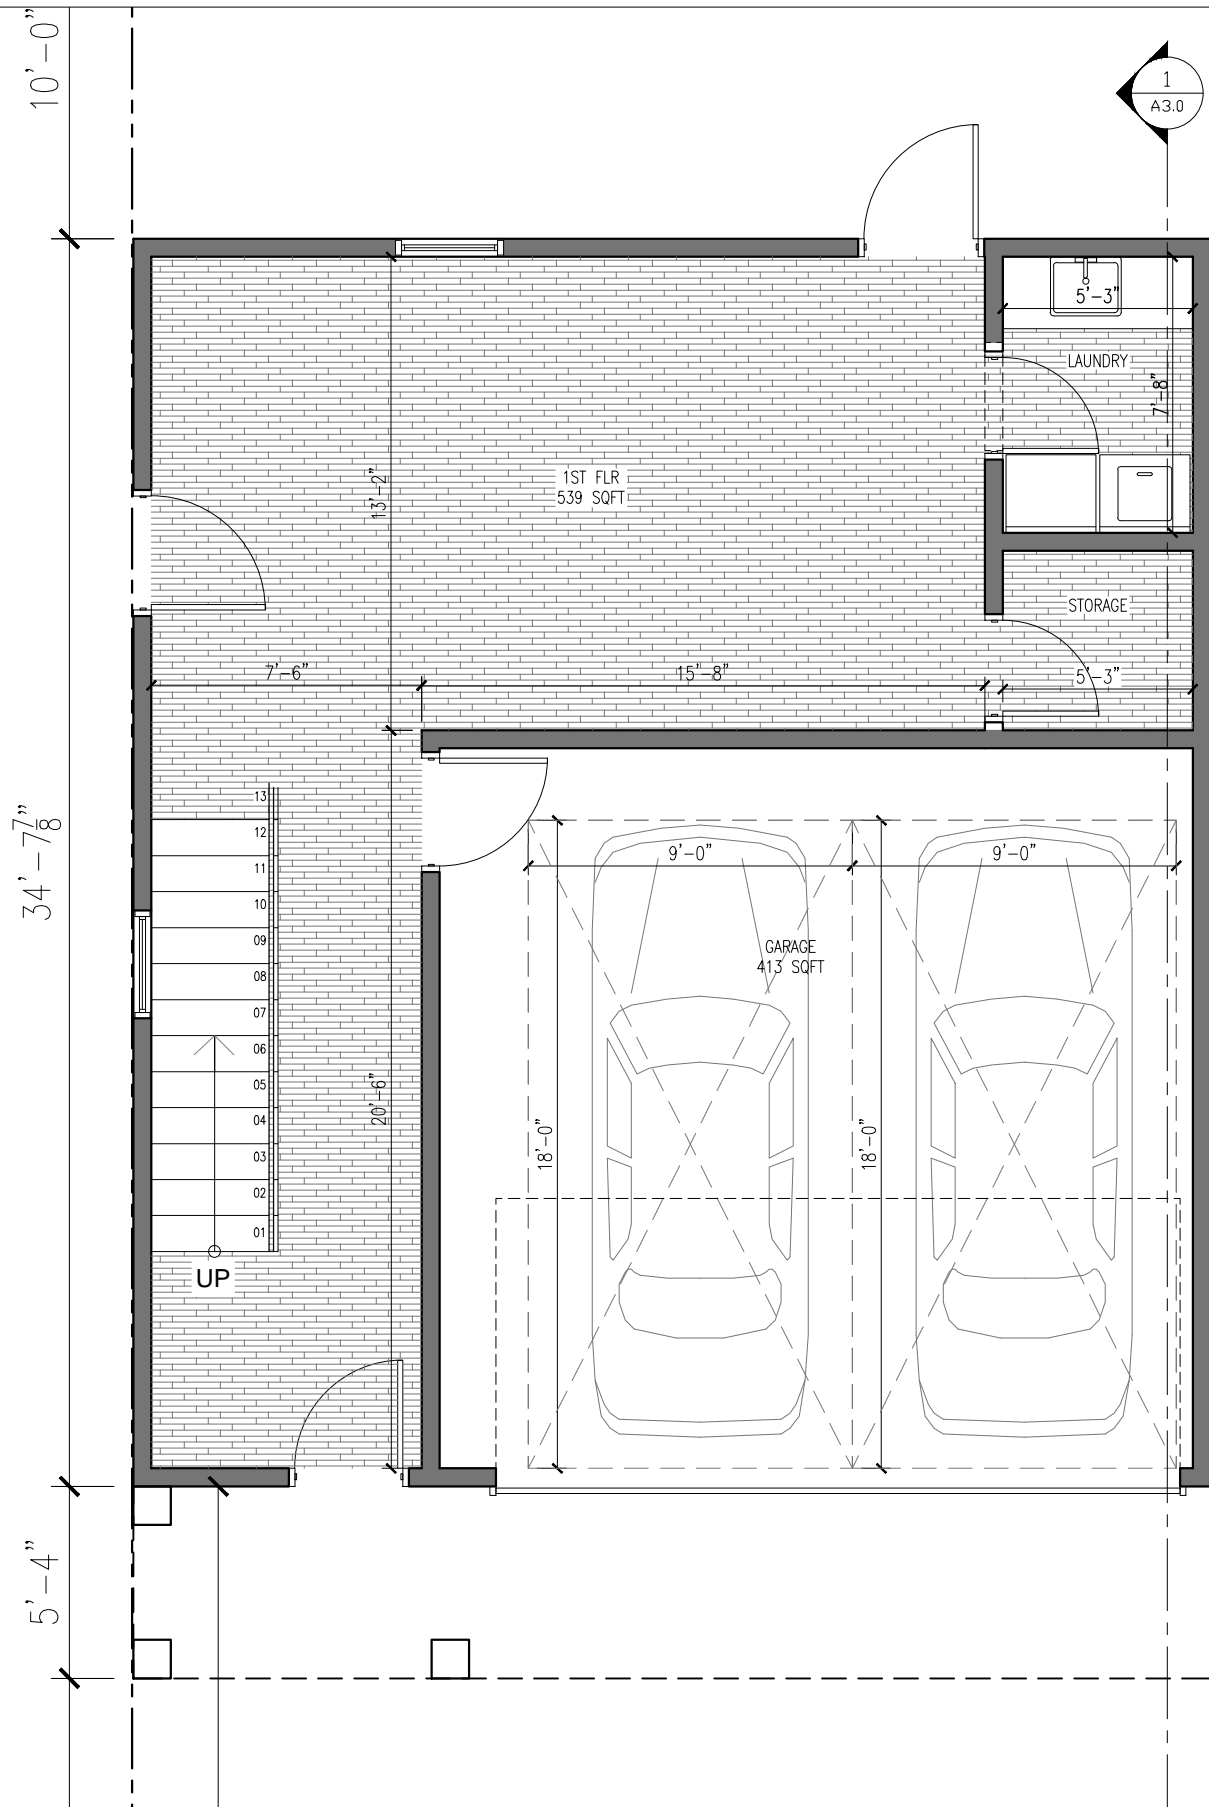

1
A3.0



Project Name: 14401 VALERIO ST.
 Date: 12-12-2013
 Scale: 1 / 8" = 1'-0"
 Proj. Number: 13-0068


1ST FLOOR (FRONT UNIT)

AMIT APEL DESIGN INC.
 6411 INDEPENDENCE AVE.
 Woodland Hills, CA. 91367
 Ph. 818.346.9828 Fax 310.919.3001
 www.apeldesign.com
 apeldesign4u@aol.com



AMIT APEL DESIGN INC.

ASSOCIATED WITH
 Douglas Humphries, Architect

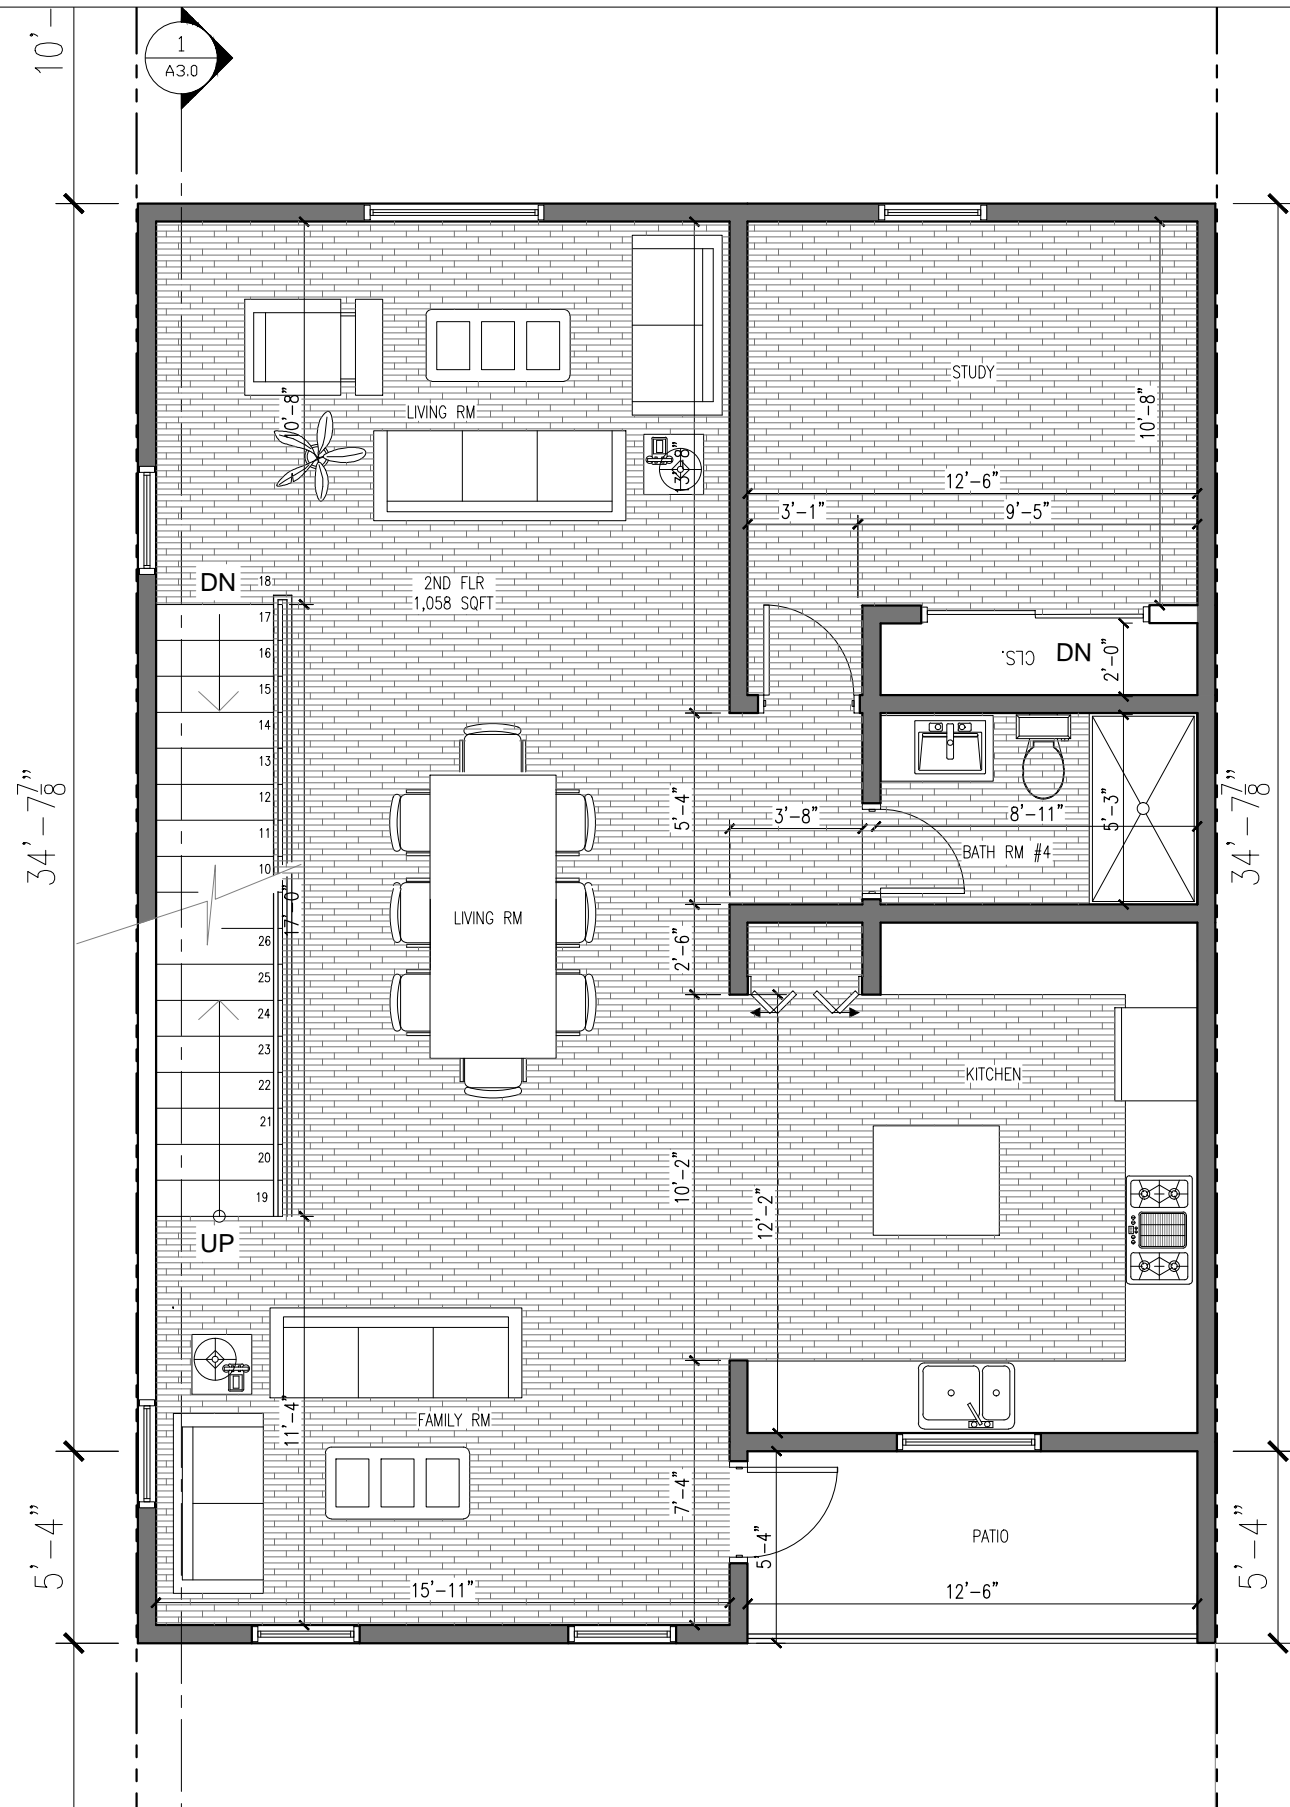

2ND FLR (FRONT UNIT)



Project Name: 14401 VALERIO ST.
 Date: 12-12-2013
 Scale: 3 / 16" = 1'-0"
 Proj. Number: 13-0068


AMIT APEL DESIGN INC.
 6411 INDEPENDENCE AVE.
 Woodland Hills, CA. 91367
 Ph. 818.346.9828 Fax 310.919.3001
 www.apeldesign.com
 apeldesign4u@aol.com



AMIT APEL DESIGN INC.

ASSOCIATED WITH

Douglas Humphries, Architect

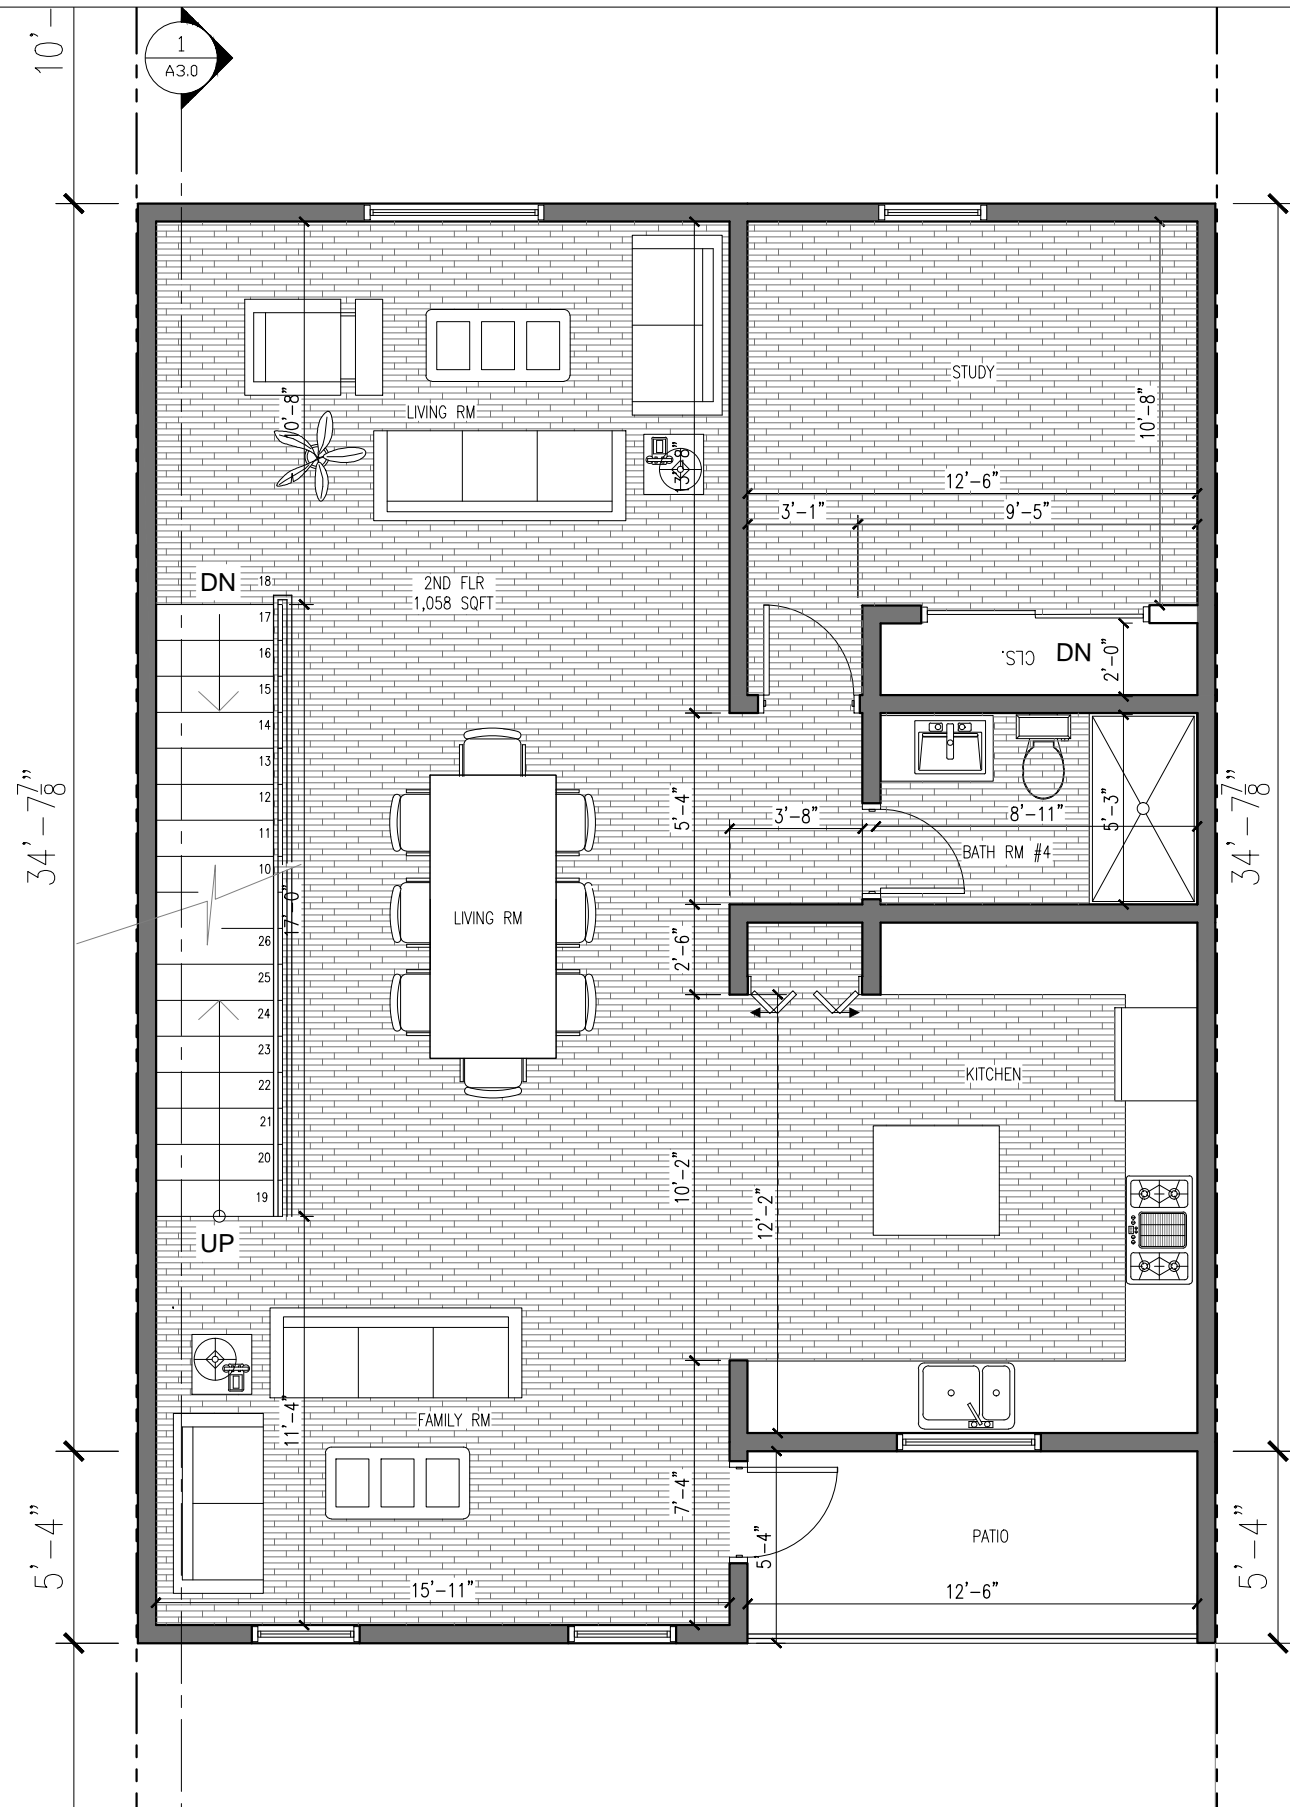


Project Name: 14401 VALERIO ST.
 Date: 12-12-2013
 Scale: 3 / 16" = 1'-0"
 Proj. Number: 13-0068

2ND FLR

AMIT APEL DESIGN INC.
 6411 INDEPENDENCE AVE.
 Woodland Hills, CA. 91367
 Ph. 818.346.9828 Fax 310.919.3001
 www.apeldesign.com
 apeldesign4u@aol.com



ASSOCIATED WITH
 Douglas Humphries, Architect

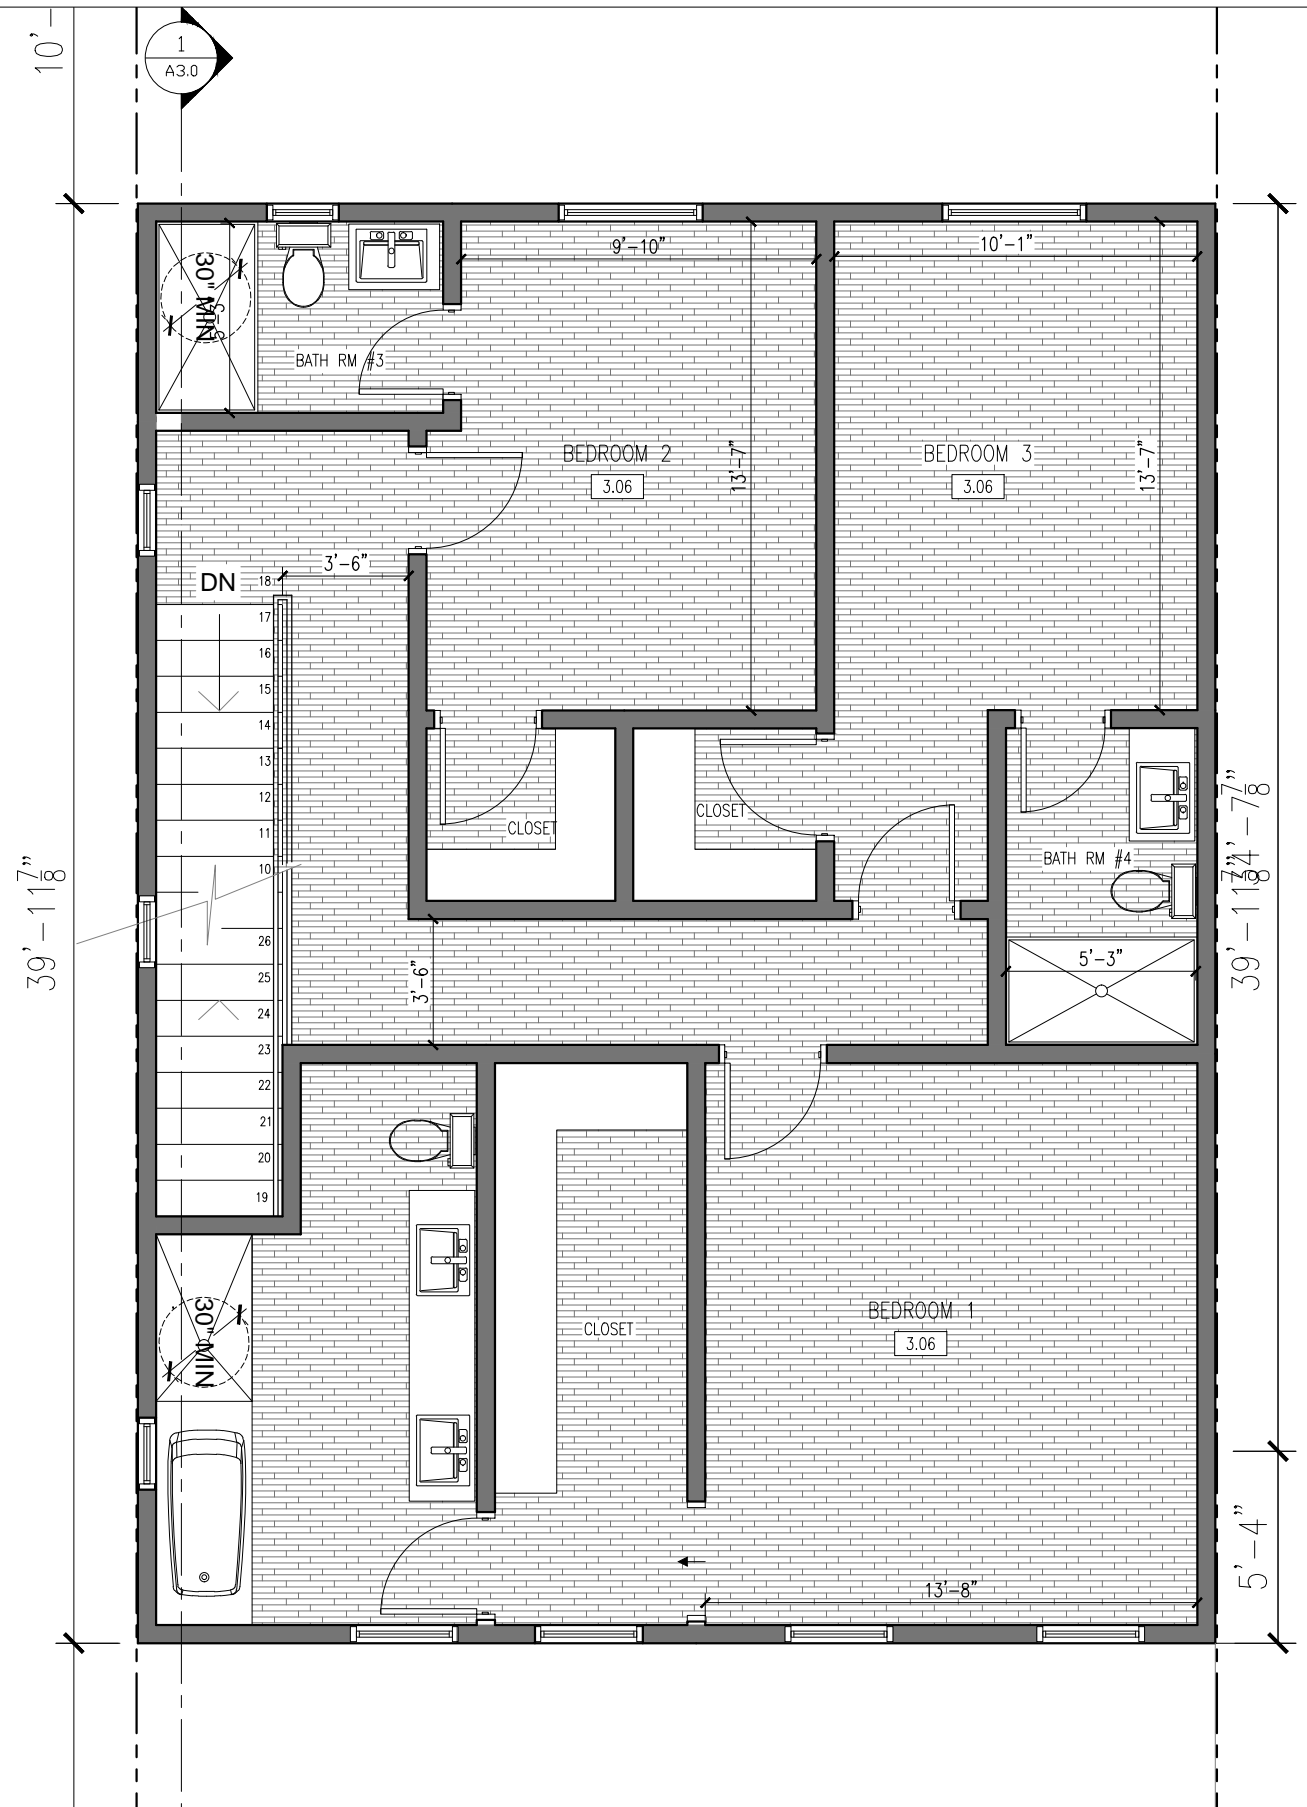

3RD FLR (FRONT UNIT)



Project Name: 14401 VALERIO ST.
 Date: 12-12-2013
 Scale: 3 / 16" = 1'-0"
 Proj. Number: 13-0068

AMIT APEL DESIGN INC.
 6411 INDEPENDENCE AVE.
 Woodland Hills, CA. 91367
 Ph. 818.346.9828 Fax 310.919.3001
 www.apeldesign.com
 apeldesign4u@aol.com



AMIT APEL DESIGN INC.
 ASSOCIATED WITH

Douglas Humphries, Architect



NOTE: FINAL FACADE SUBJECT TO CHANGE



Project Name: 14401 VALERIO ST.
 Date: 12-12-2013
 Scale: 3 / 16" = 1'-0"
 Proj. Number: 13-0068

EAST ELEVATION


AMIT APEL DESIGN INC.
 6411 INDEPENDENCE AVE.
 Woodland Hills, CA. 91367
 Ph. 818.346.9828 Fax 310.919.3001
 www.apeldesign.com
 apeldesign4u@aol.com



AMIT APEL DESIGN INC.

ASSOCIATED WITH

Douglas Humphries, Architect

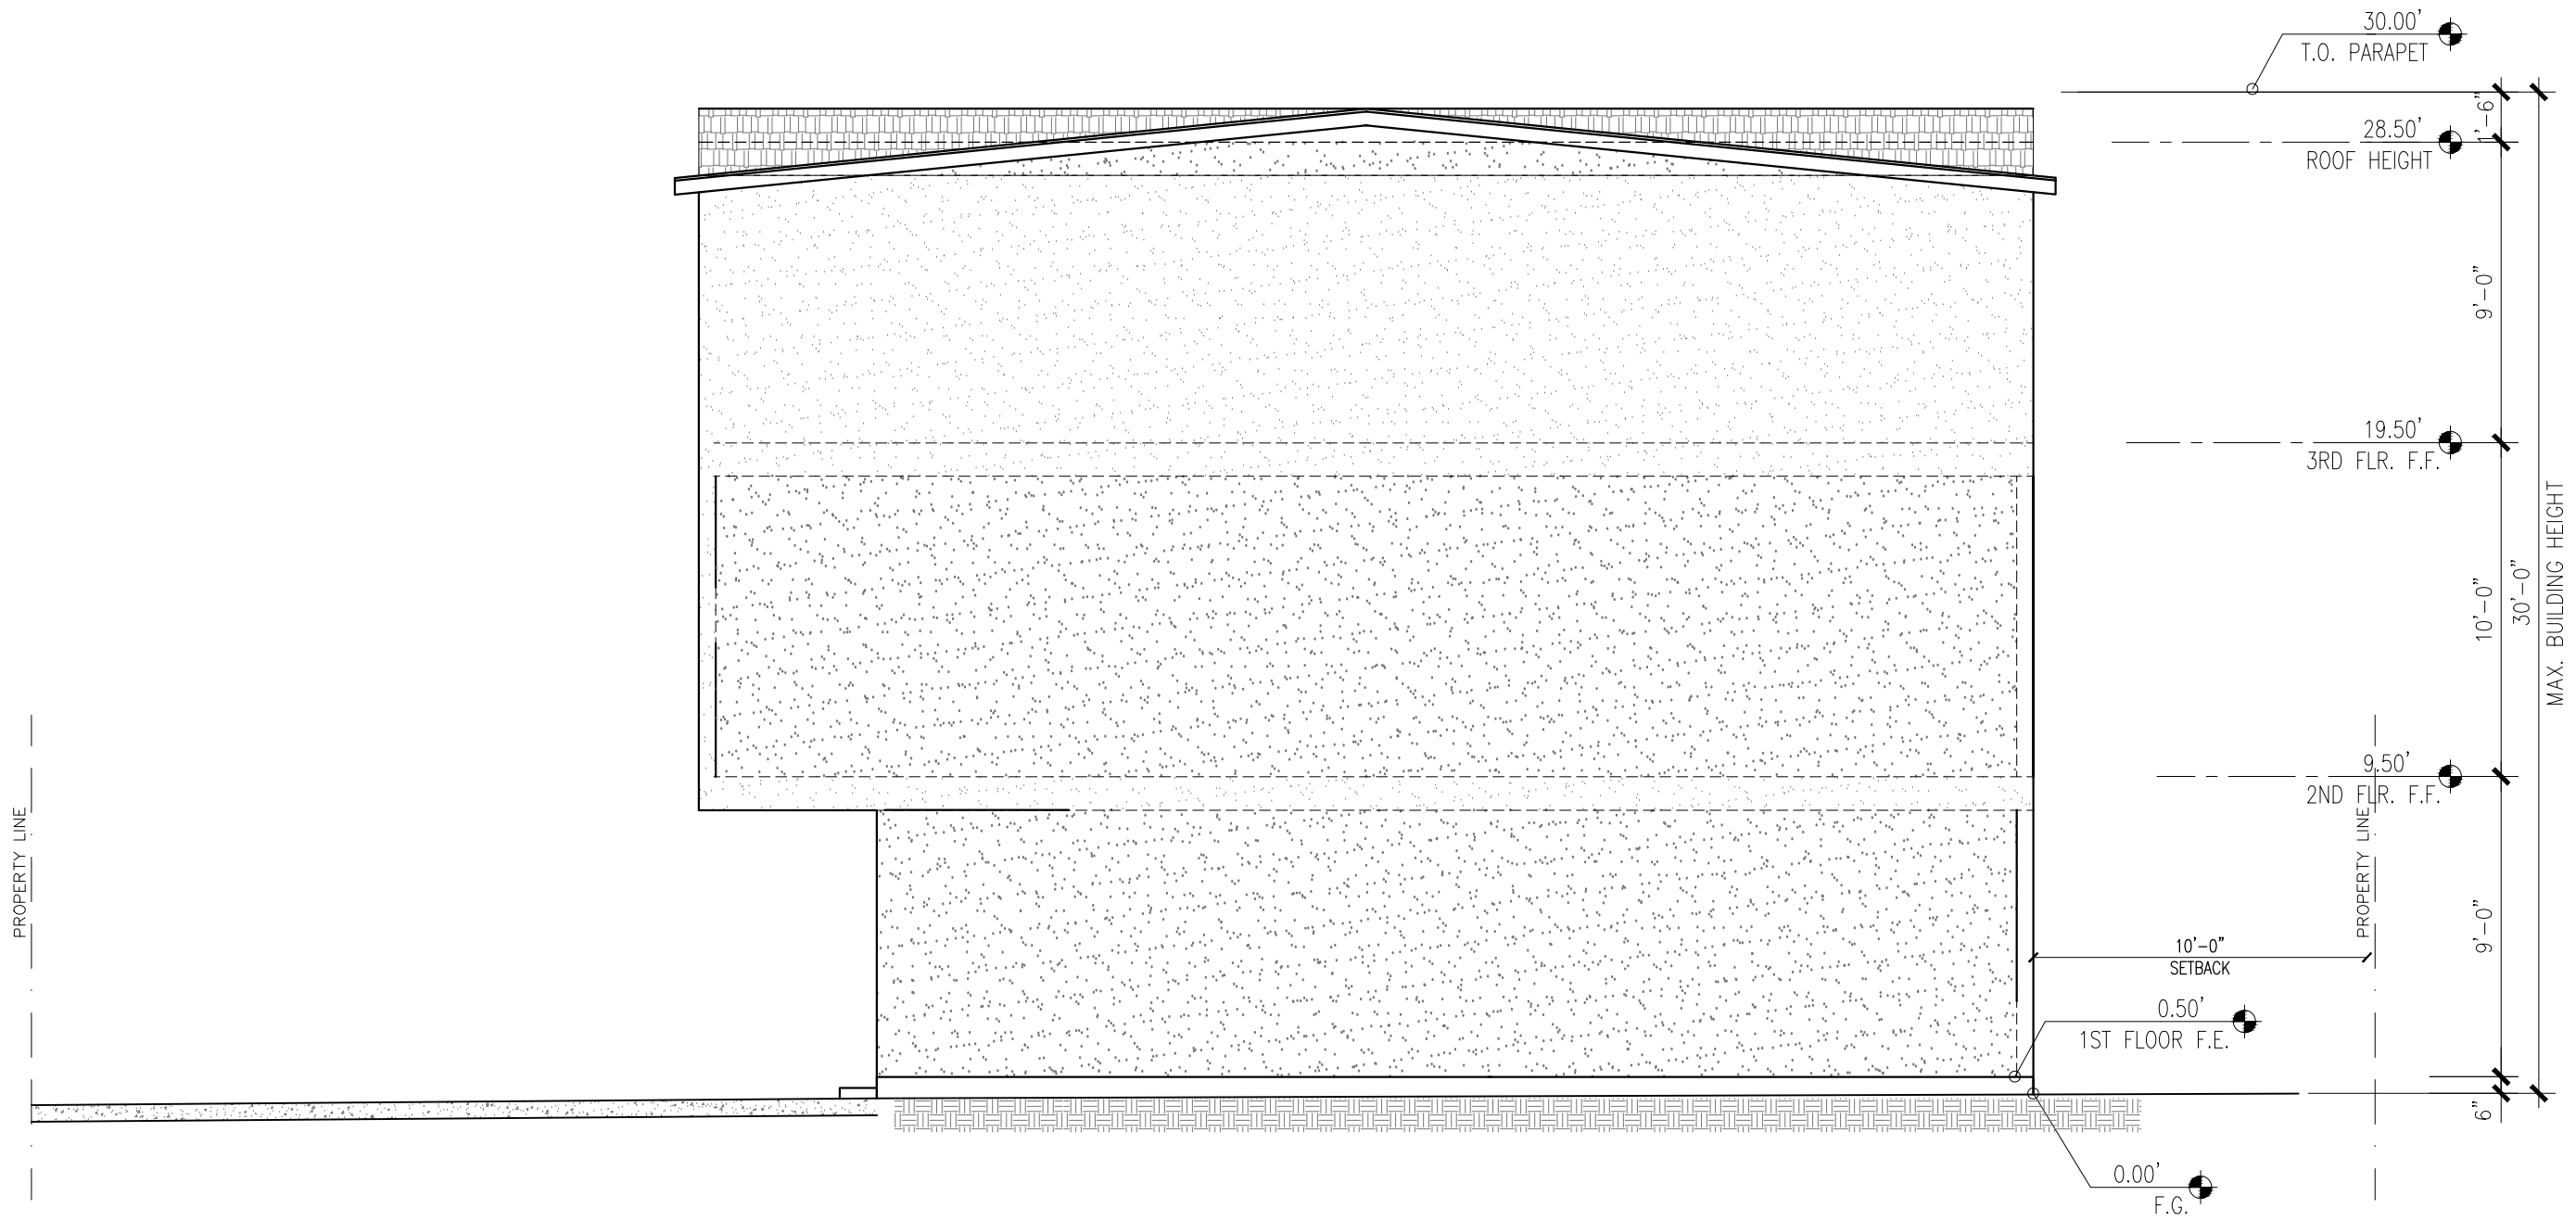

Project Name: 14401 VALERIO ST.
 Date: 12-12-2013
 Scale: 3 / 16" = 1'-0"
 Proj. Number: 13-0068

NORTH ELEVATION


AMIT APEL DESIGN INC.
 6411 INDEPENDENCE AVE.
 Woodland Hills, CA. 91367
 Ph. 818.346.9828 Fax 310.919.3001
 www.apeldesign.com
 apeldesign4u@aol.com



AMIT APEL DESIGN INC.

ASSOCIATED WITH

Douglas Humphries, Architect

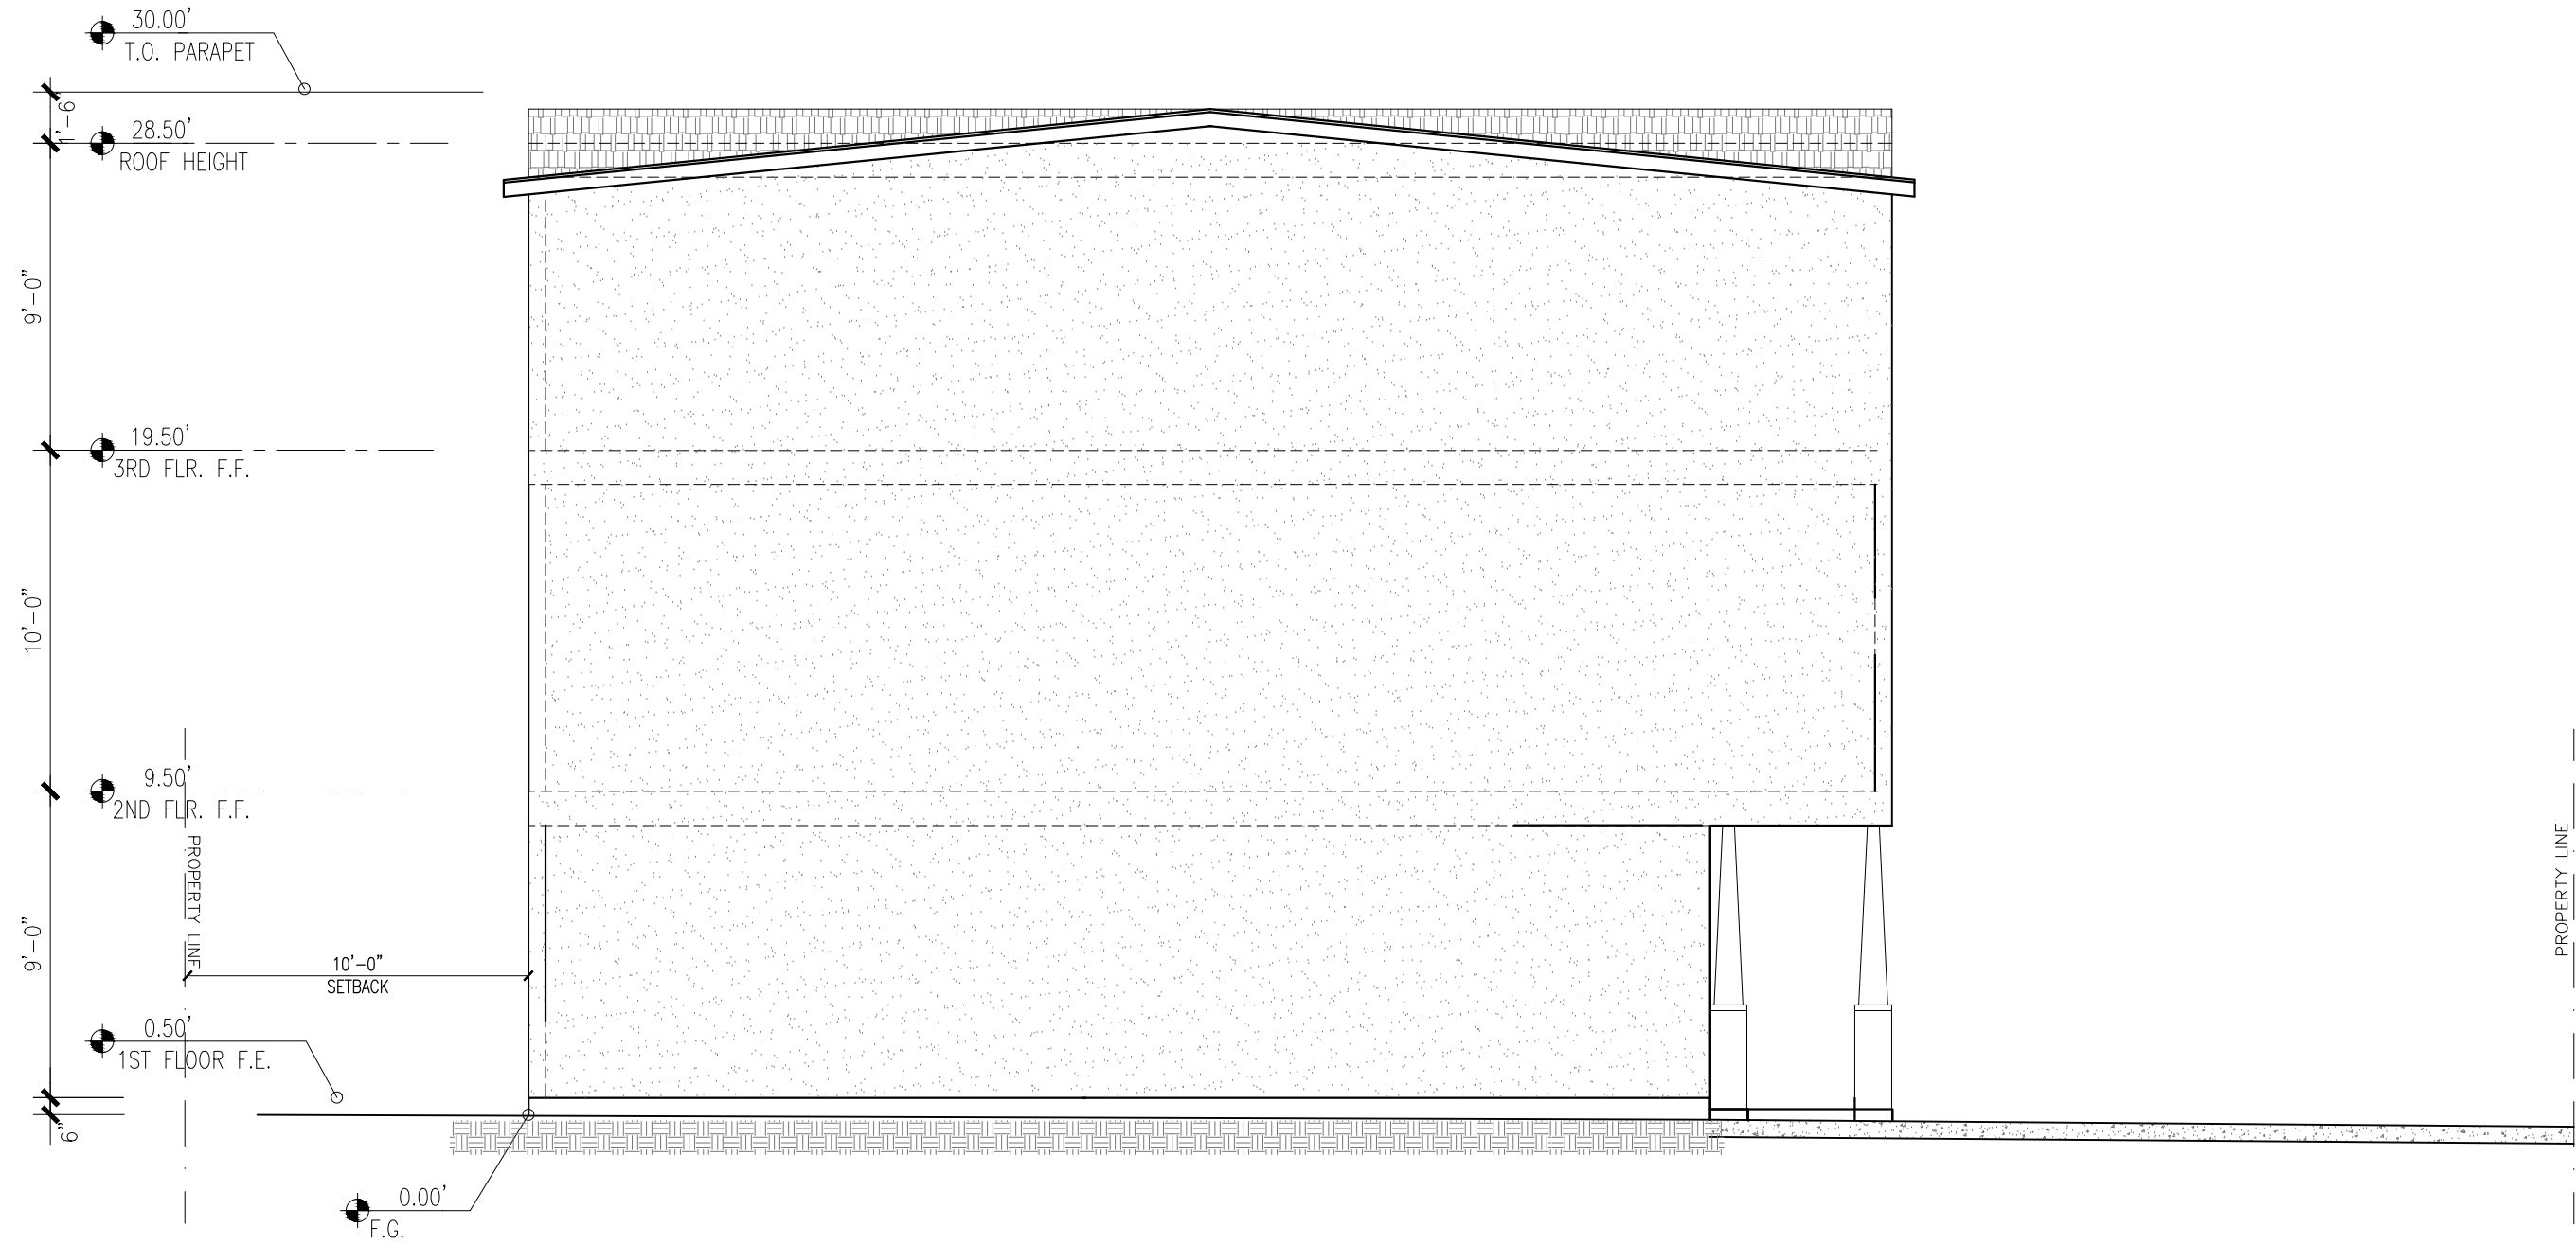

SOUTH ELEVATION



Project Name: 14401 VALERIO ST.
 Date: 12-12-2013
 Scale: 3 / 16" = 1'-0"
 Proj. Number: 13-0068

AMIT APEL DESIGN INC.
 6411 INDEPENDENCE AVE.
 Woodland Hills, CA. 91367
 Ph. 818.346.9828 Fax 310.919.3001
 www.apel.design.com
 apel.design4u@aol.com



ASSOCIATED WITH
Douglas Humphries, Architect



WEST ELEVATION



Project Name: 14401 VALERIO ST.
 Date: 12-12-2013
 Scale: 3 / 16" = 1'-0"
 Proj. Number: 13-0068

AMIT APEL DESIGN INC.
 6411 INDEPENDENCE AVE.
 Woodland Hills, CA. 91367
 Ph. 818.346.9828 Fax 310.919.3001
 www.apeldesign.com
 apeldesign4u@aol.com



ASSOCIATED WITH

Douglas Humphries, Architect



FRONT UNIT ELEVATION



Project Name: 14401 VALERIO ST.
 Date: 12-12-2013
 Scale: 3 / 16" = 1'-0"
 Proj. Number: 13-0068

AMIT APEL DESIGN INC.
 6411 INDEPENDENCE AVE.
 Woodland Hills, CA. 91367
 Ph. 818.346.9828 Fax 310.919.3001
 www.apeldesign.com
 apeldesign4u@aol.com



AMIT APEL DESIGN INC.

ASSOCIATED WITH

Douglas Humphries, Architect